





Falkirk Council

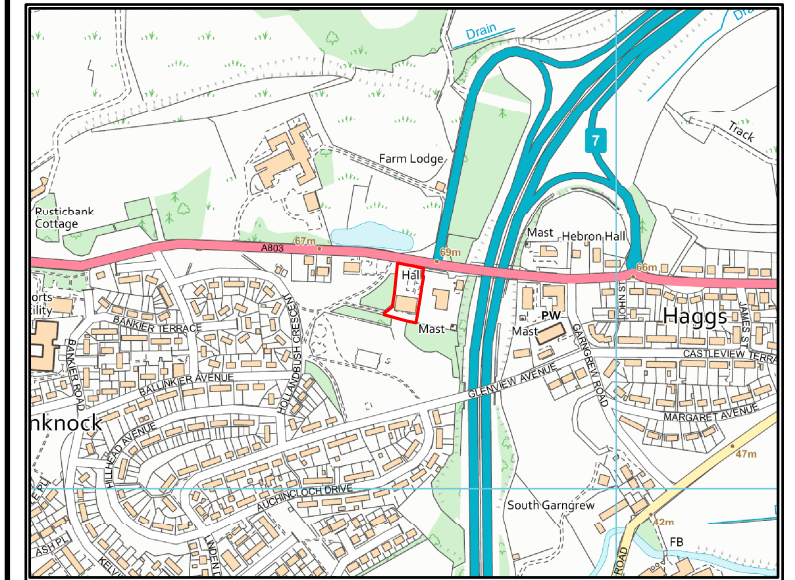

LOCATION PLAN

scale: 1:10,000

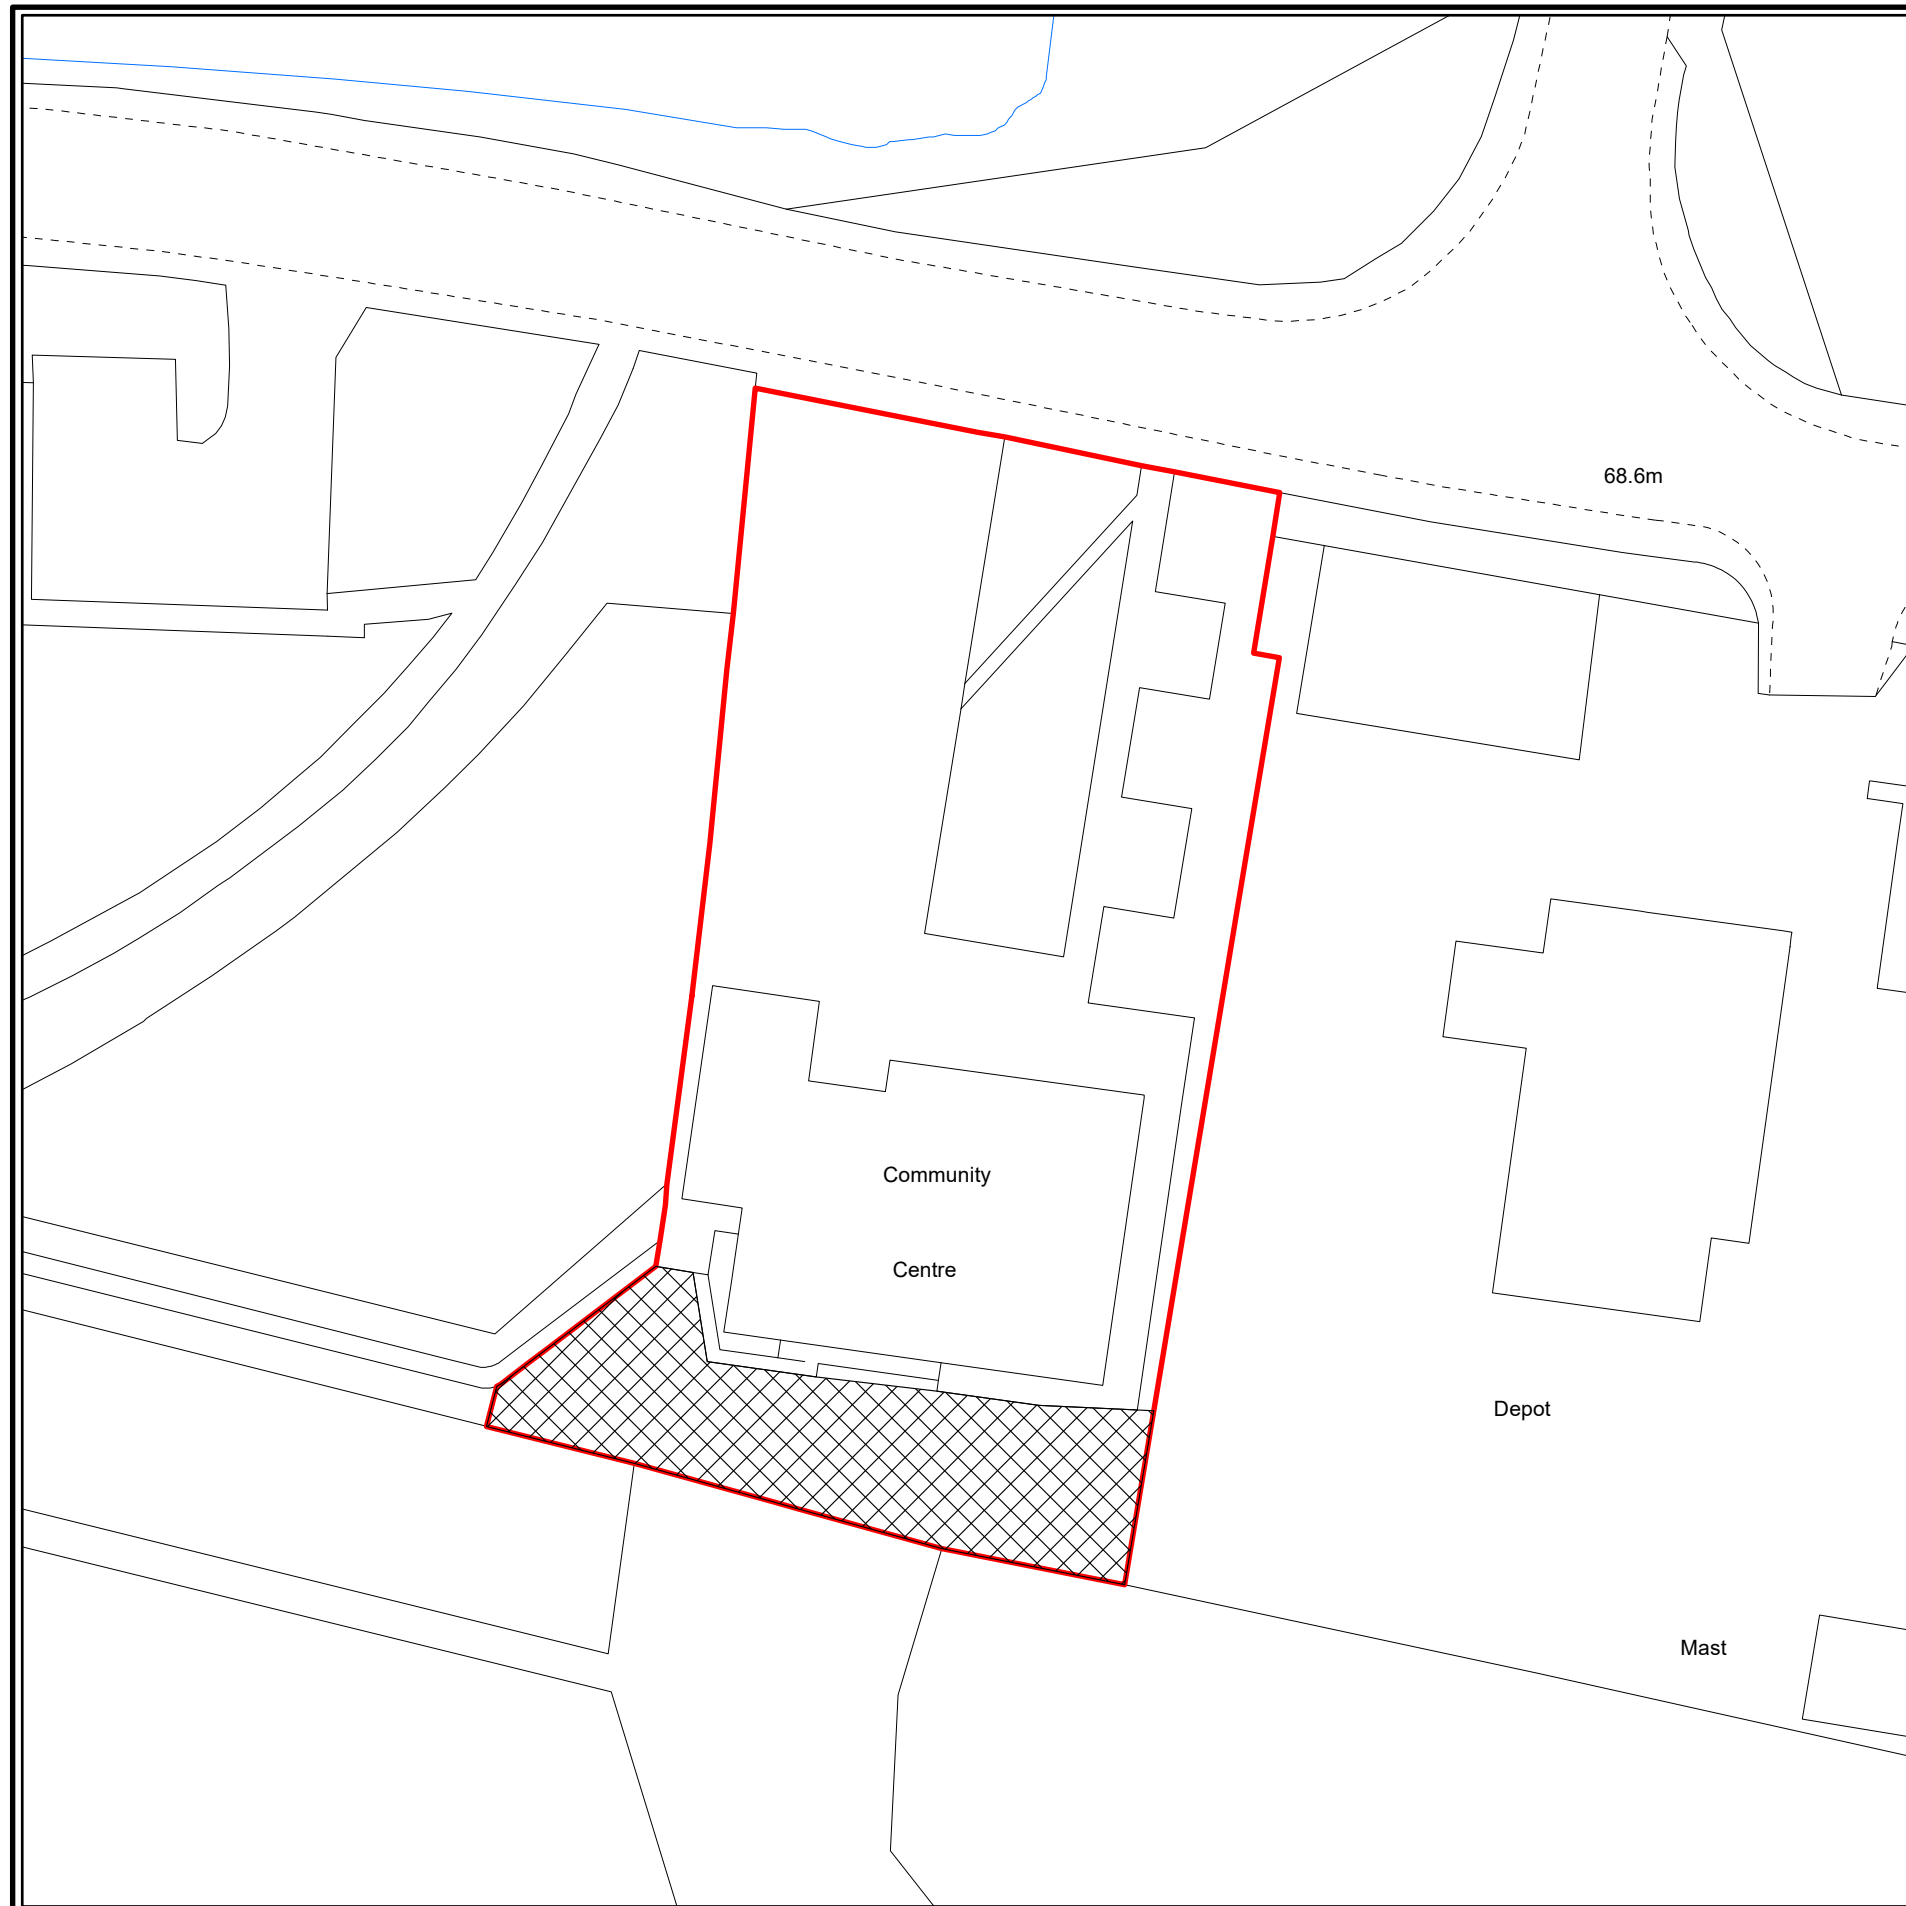

Subject:

Banknock Community Centre

Area: 2596 sqm (0.64 acre) or thereby.

Scale:
1:500


Plan No:
3179

Date:
2.5.2024



Place Services

Falkirk Stadium, 4 Stadium Way, Falkirk, FK2 9EE

 Open Grass Area



© Crown copyright and database rights 2024 Ordnance Survey 0000851917. You are permitted to use this data solely to enable you to respond to, or interact with, the organisation that provided you with the data. You are not permitted to copy, sub-licence, distribute or sell any of this data to third parties in any form.

O.S.Ref
NS7879