





Falkirk Council

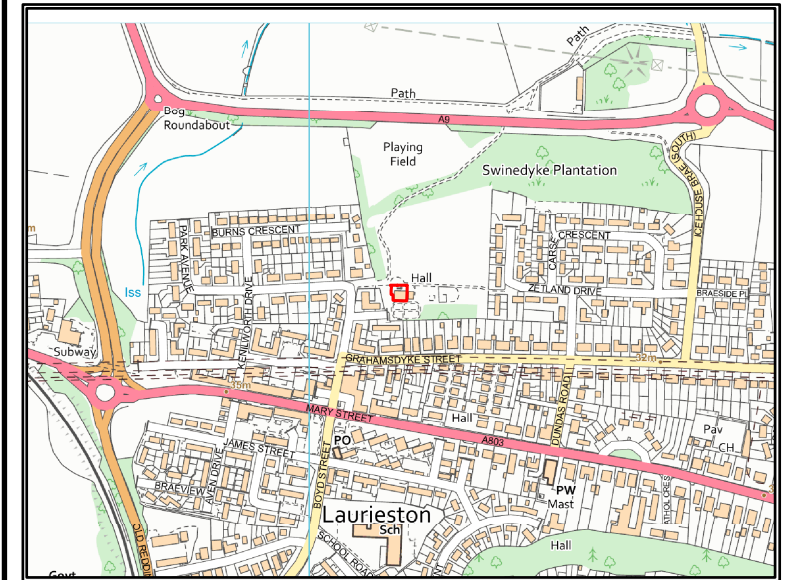

LOCATION PLAN

scale: 1:10,000

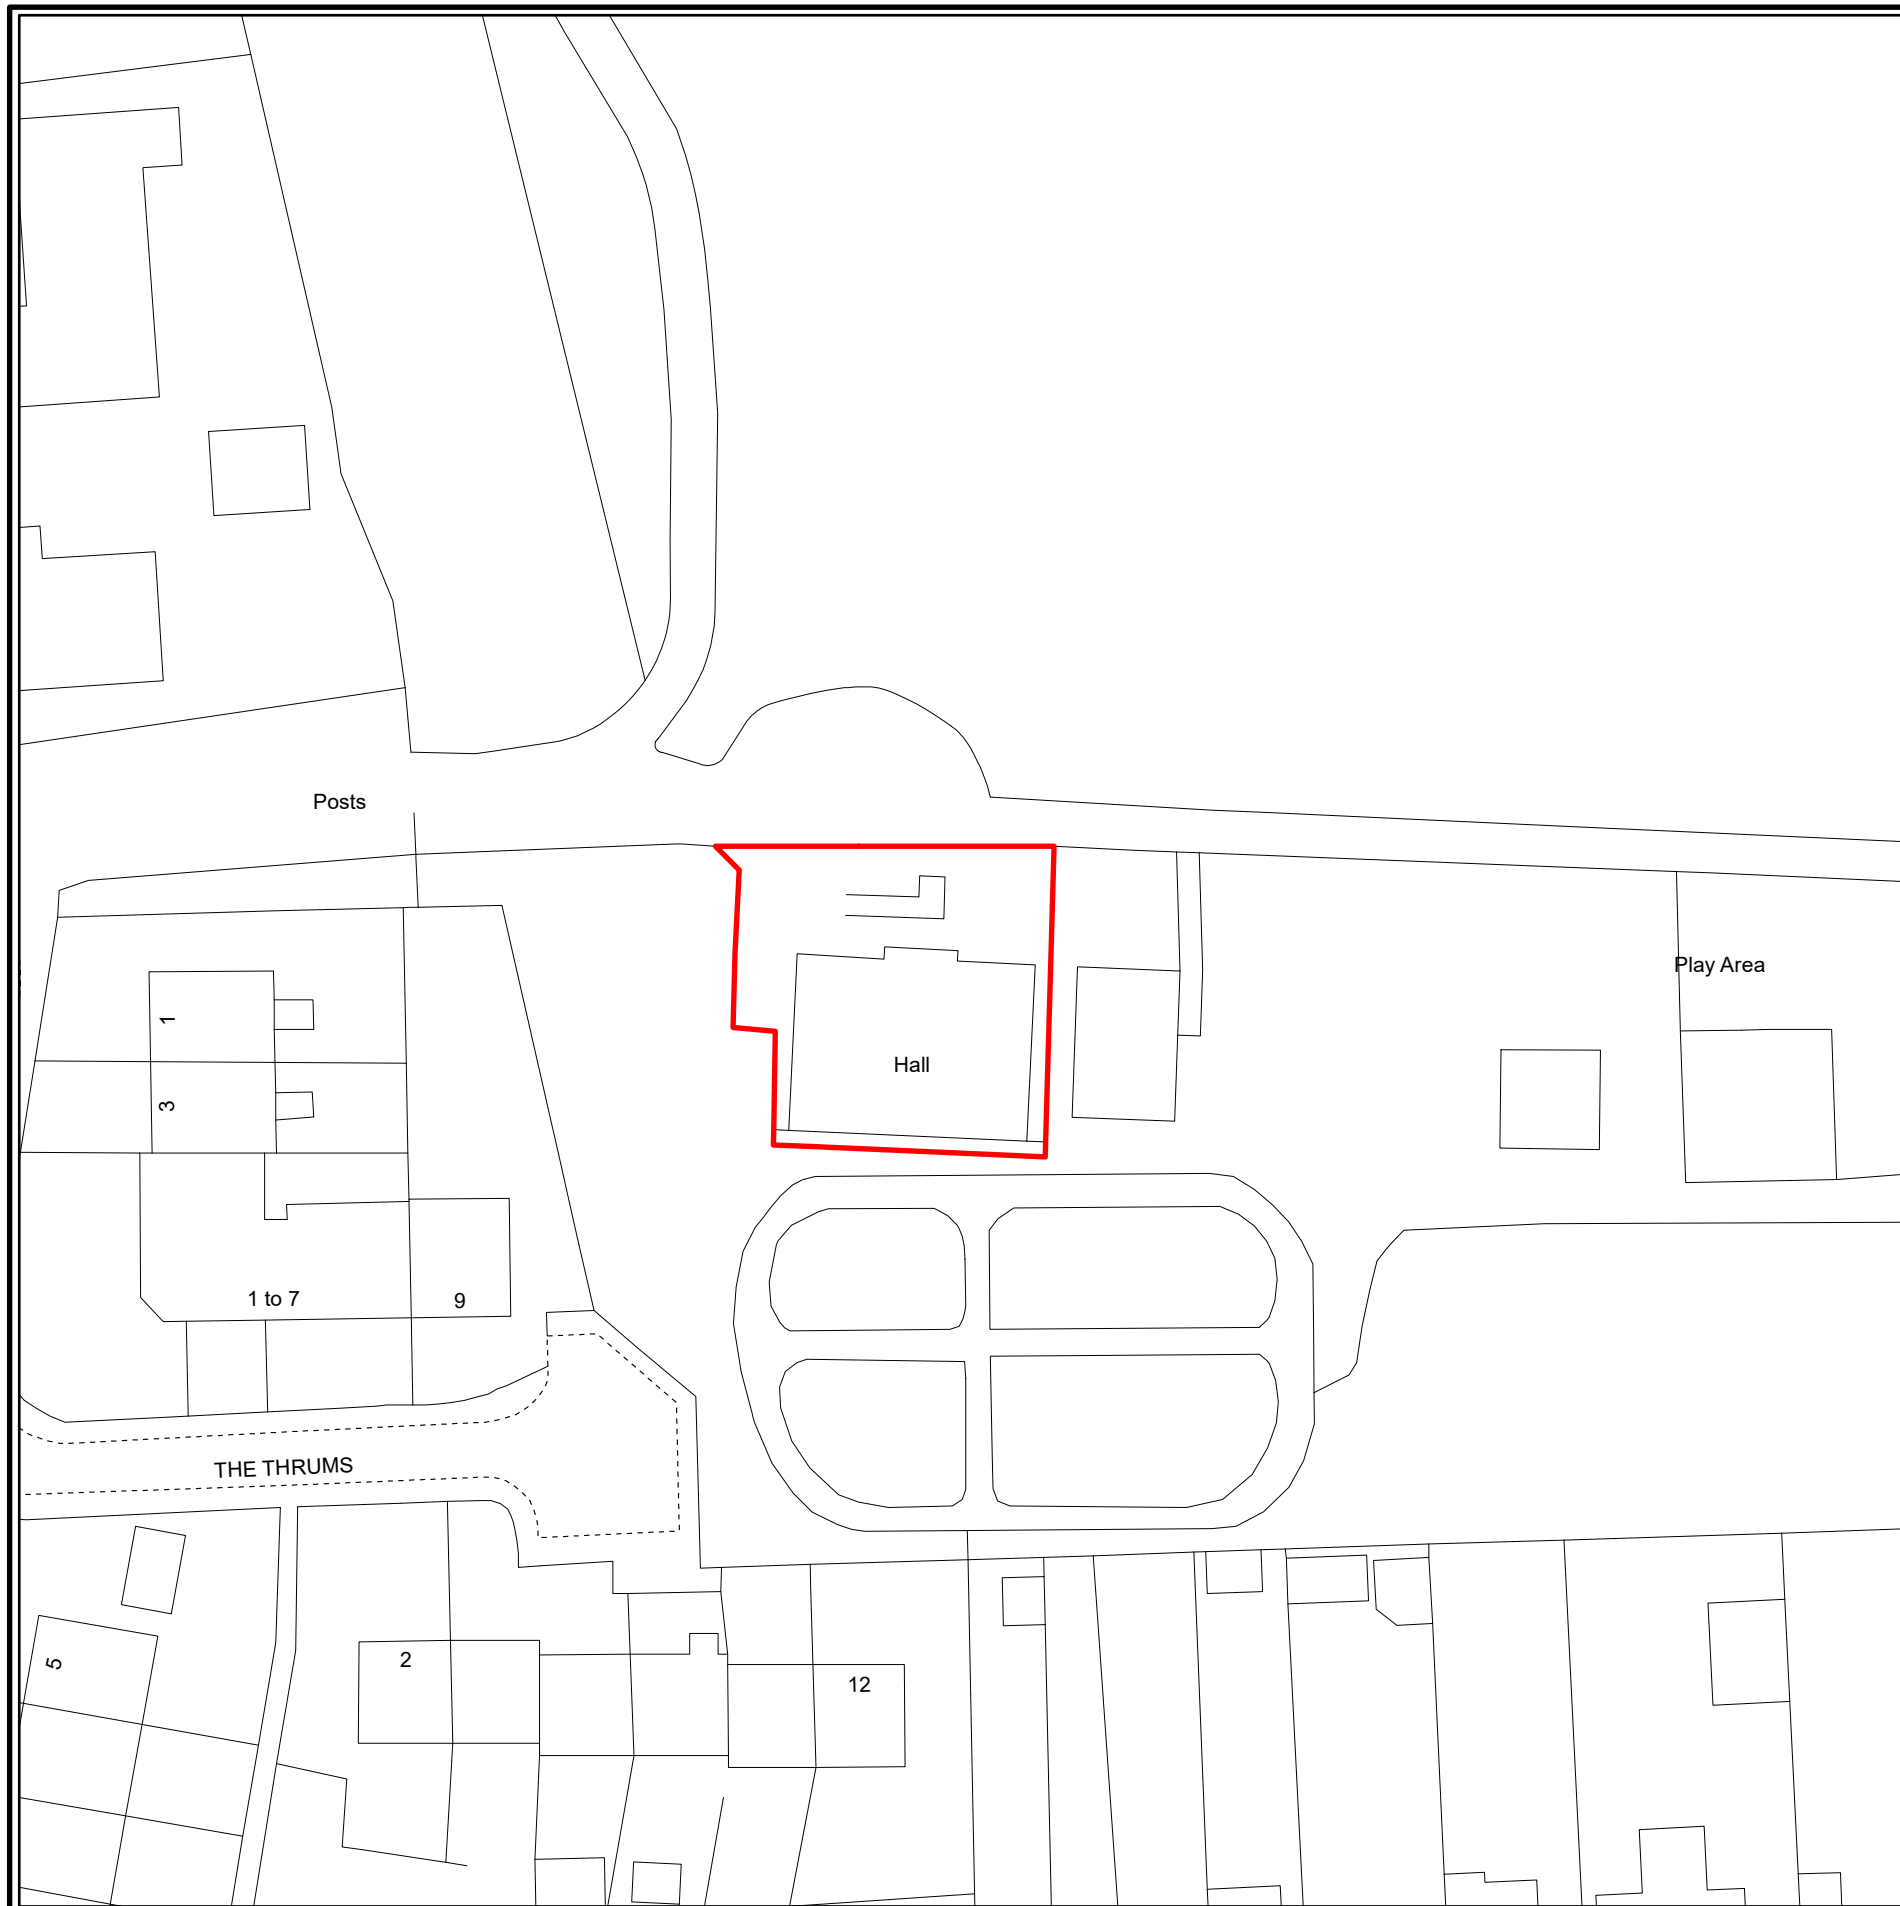

Subject:

Laurieston Community Hall

Area: 400 sqm (0.1 acre) or thereby.

Scale: 1:500

Plan No: 3199

Date: 3.5.2024



Place Services

Falkirk Stadium, 4 Stadium Way, Falkirk, FK2 9EE



© Crown copyright and database rights 2024 Ordnance Survey 0000851917. You are permitted to use this data solely to enable you to respond to, or interact with, the organisation that provided you with the data. You are not permitted to copy, sub-licence, distribute or sell any of this data to third parties in any form.

O.S.Ref
NS9179